



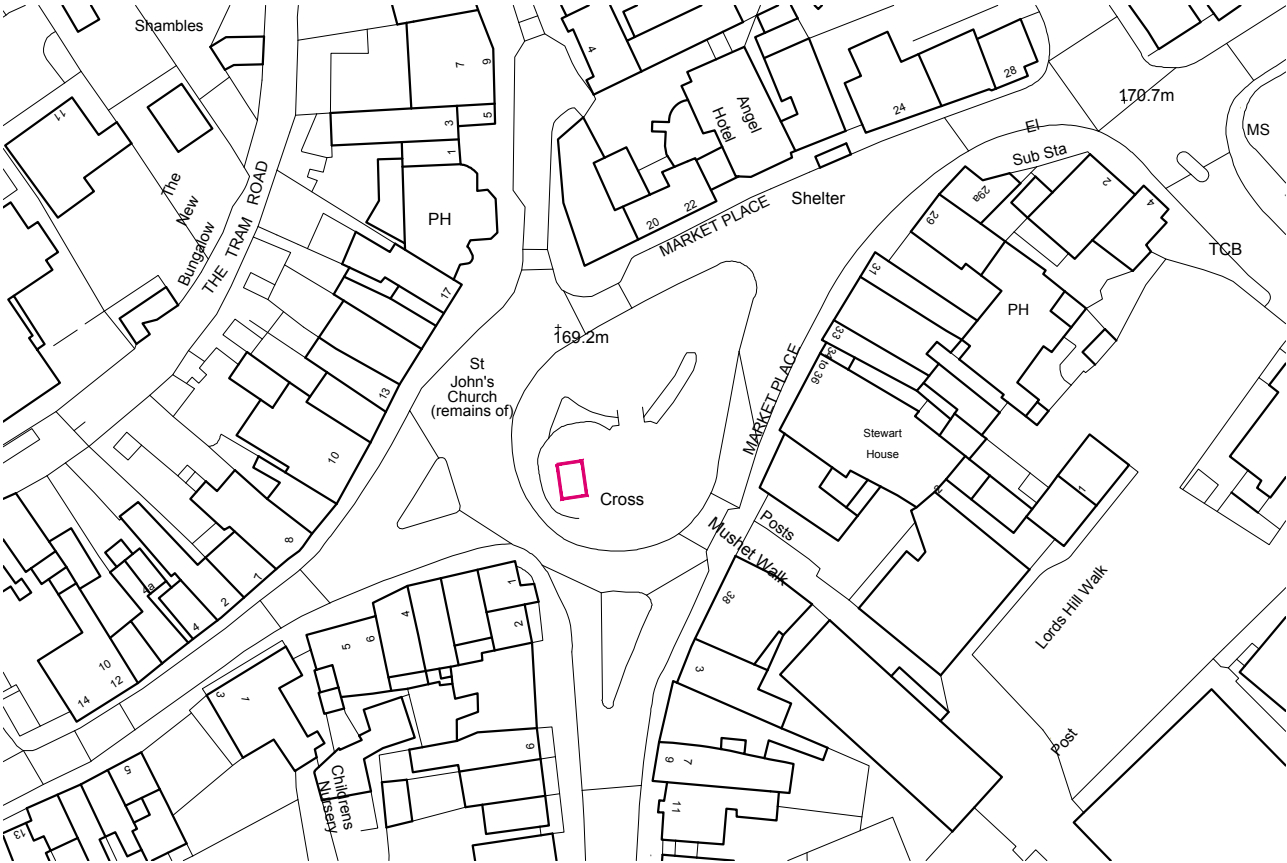


1 SITE LOCATION PLAN
(10)01 1:1250

Key to Drawing
Site Boundary

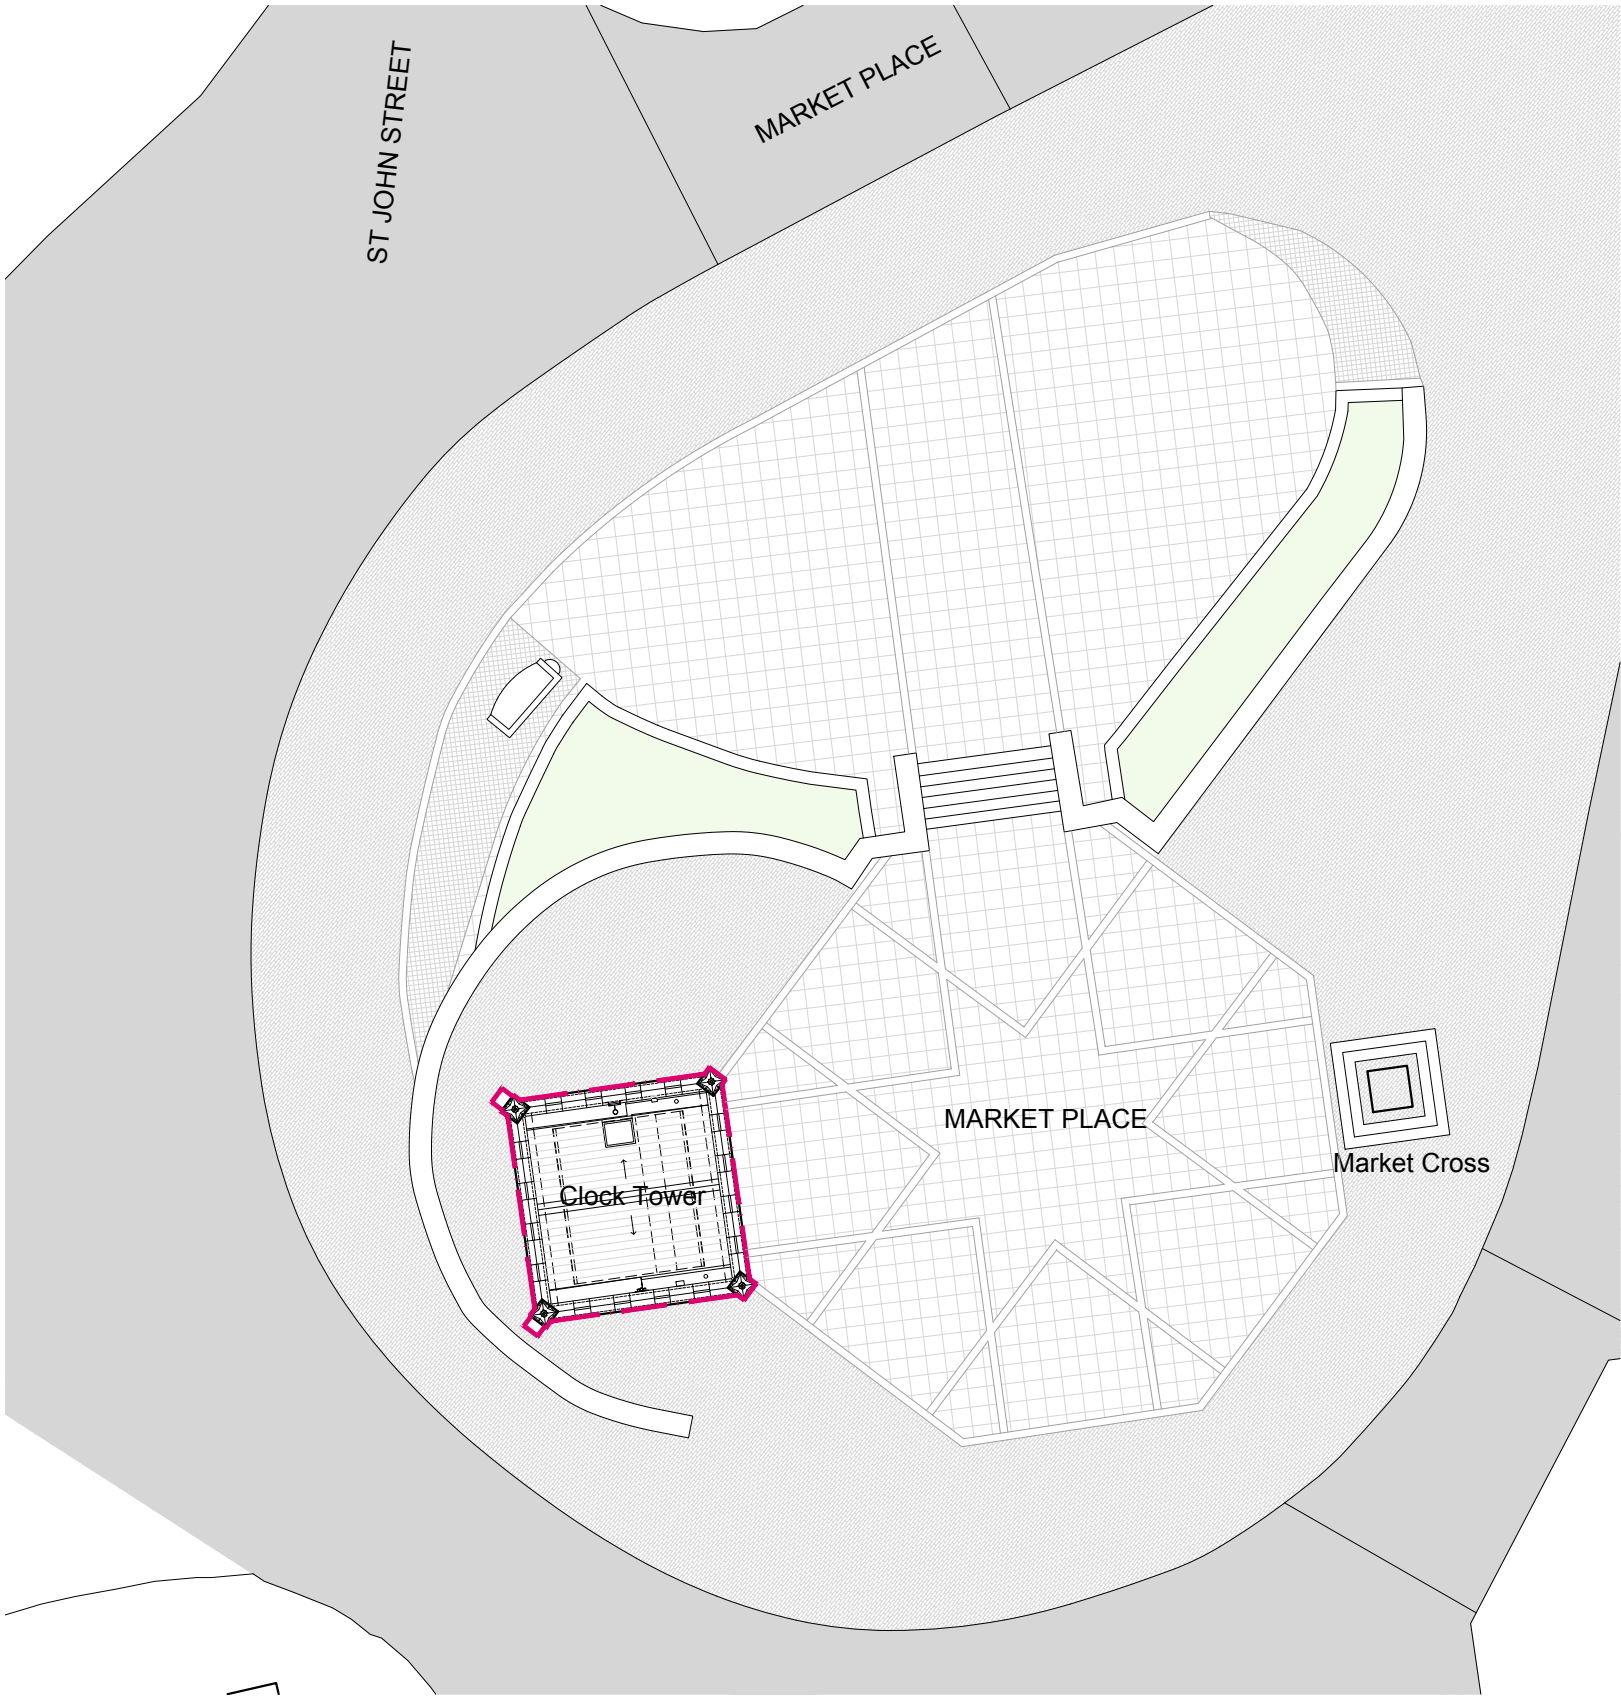

2 SITE PLAN AS EXISTING AND PROPOSED
(10)01 1:200

Rev	Date	Purpose of issue	By

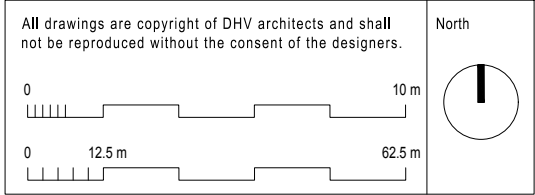

Studios 12-13, 9 Bath Buildings, Bristol, BS6 5PT
E info@dhva.co.uk W www.dhva.co.uk T 0117 914 8317

dittrichhudsonvasettiarchitects

Job Title	Coleford Clock Tower			Drg Title	Site Location and Site Plans as Existing and Proposed						
Client	Coleford Town Council										
Scale	As shown @A3	Drawn	OF	Checked	OF	Job No	1398	Drg No	(00)01	Rev	