


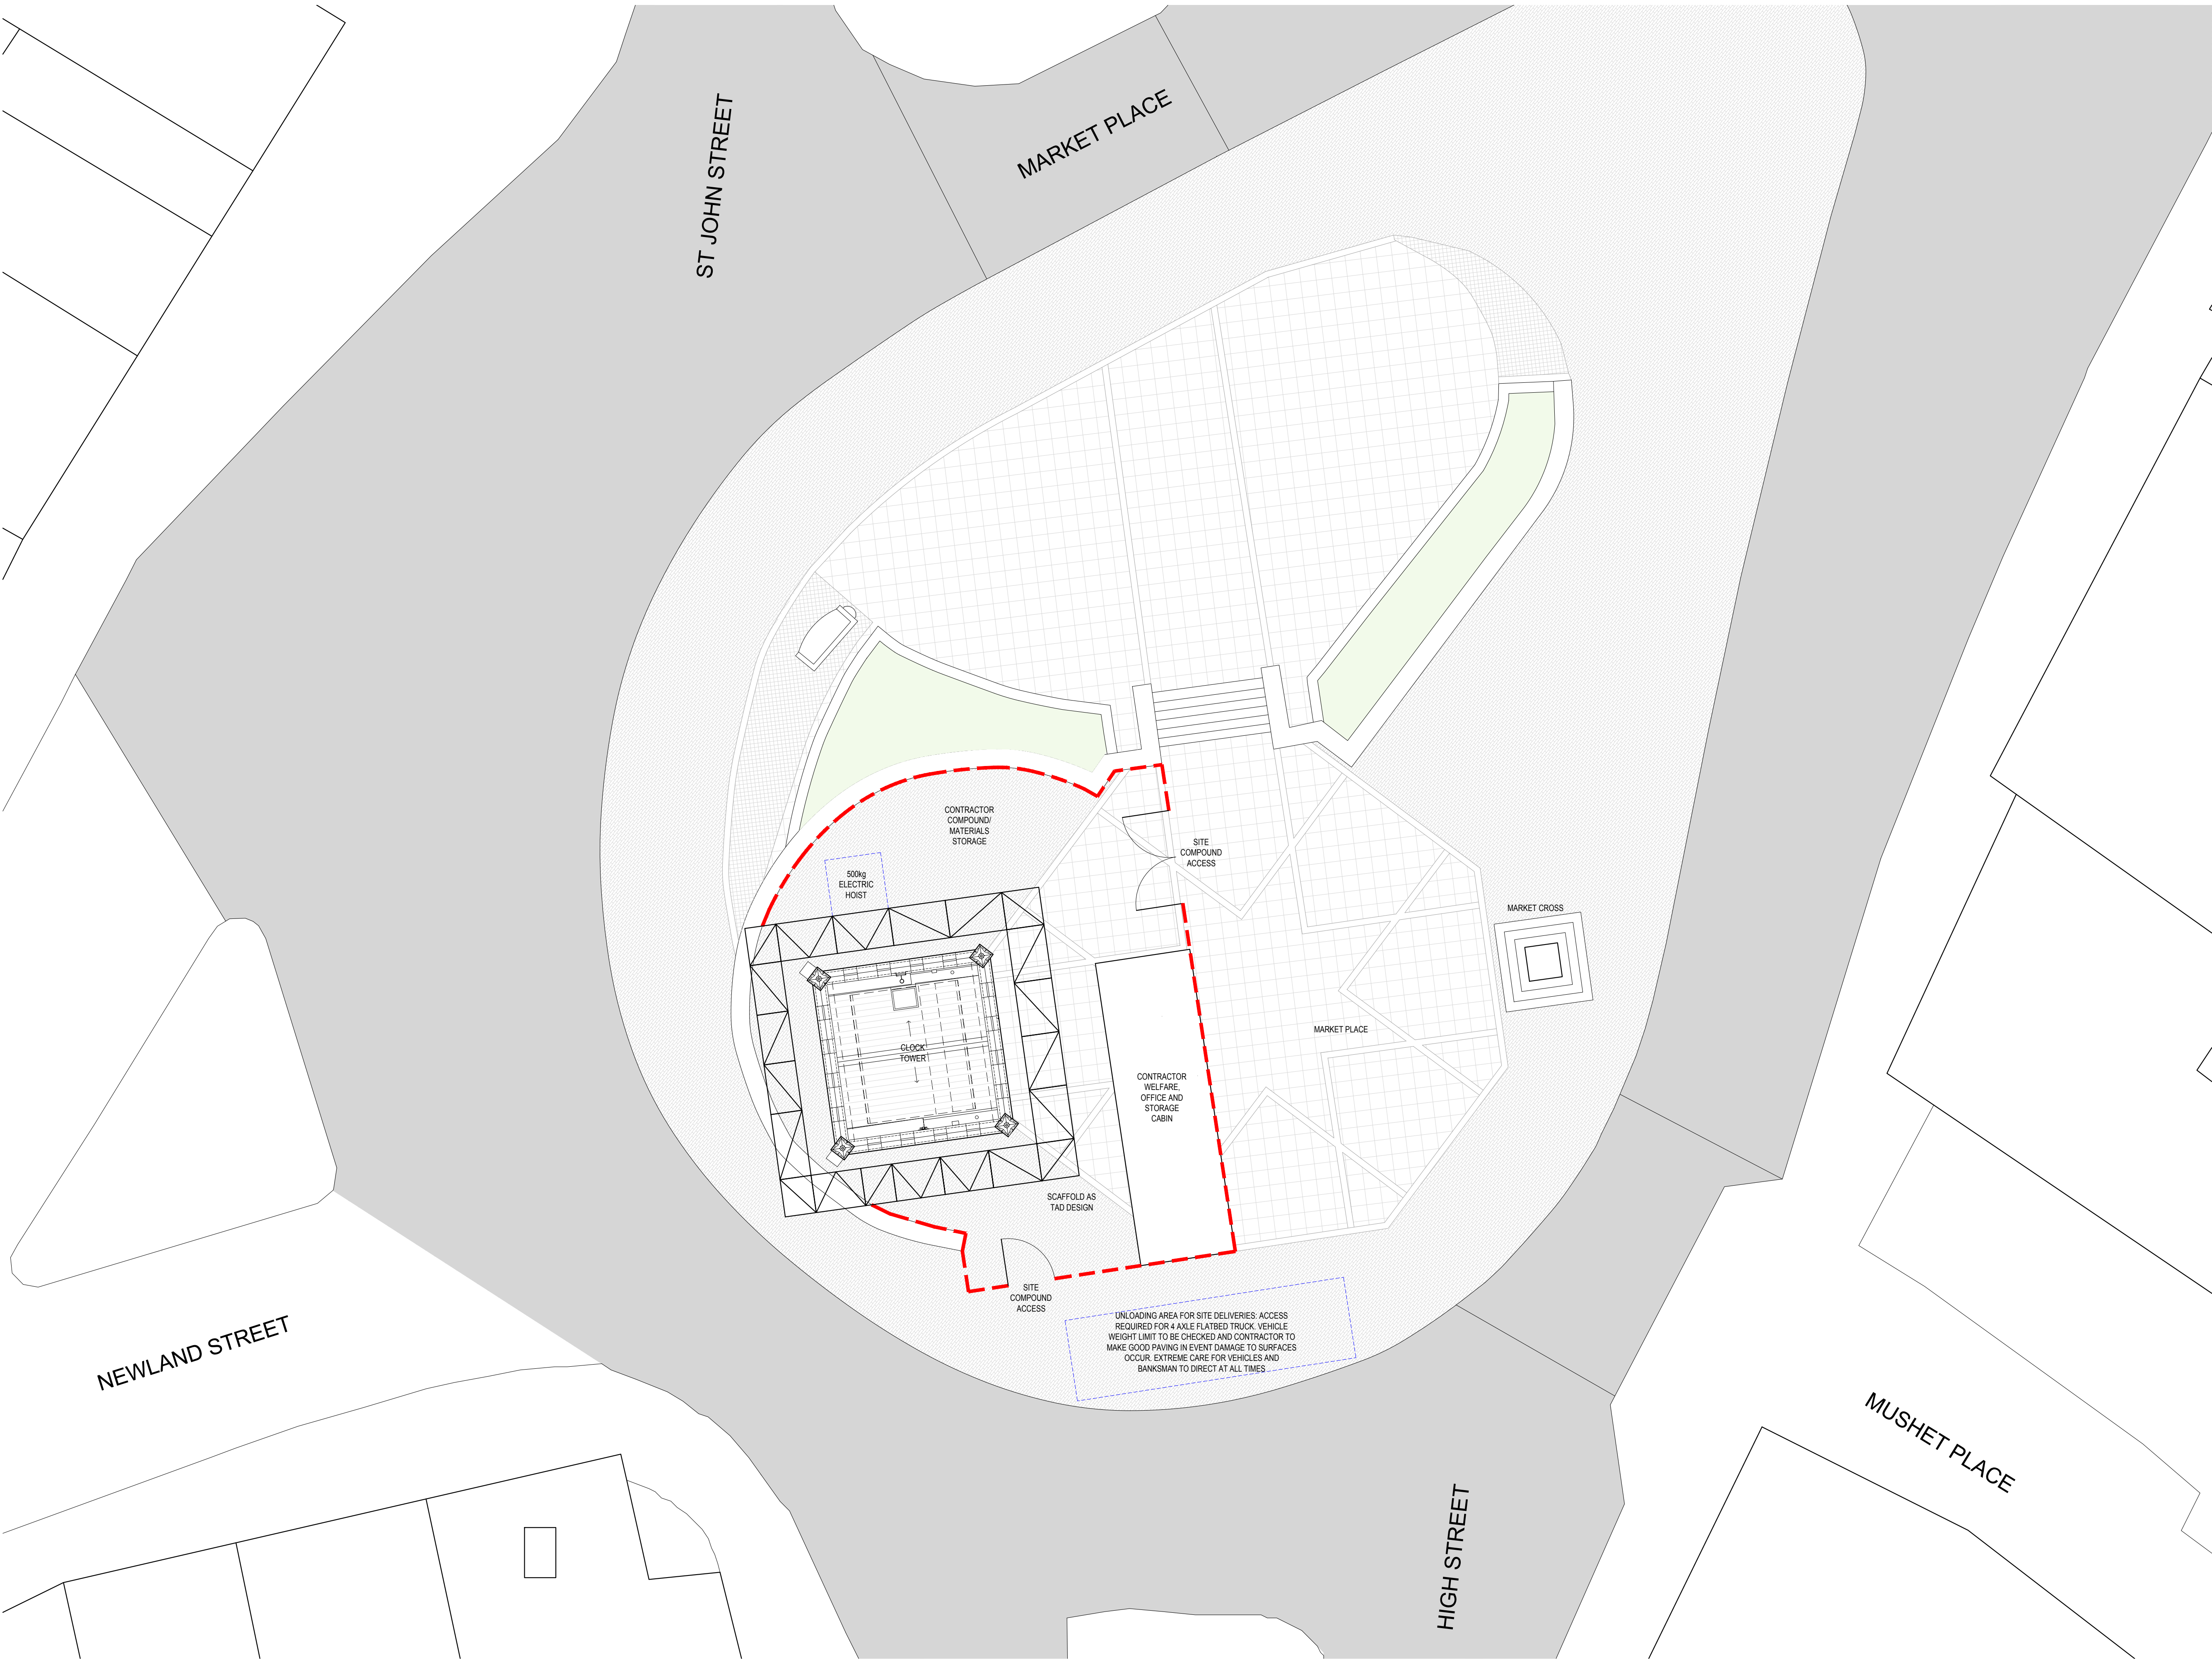

GENERAL NOTES:

Scaffold elements to be as TAD drawings, which forms a prescriptive design solution for the purposes of pricing. The Main Contractor is to apply for a license where site compound area extends over the public highway/ pavement areas and to include a hoist as required. Allow for safety netting or brick guards over scaffolding areas where pedestrian access is to be retained. This is to prevent heavy objects from falling to the street level below.

The Main Contractor will have possession of the areas as shown including the internal tower areas. Sanitary and contractor welfare areas are to be provided by the Main Contractor.

The tower internal areas are to be cleared by others and will be done so before the Main Contractor takes possession of the site.

Perimeter of compound areas to be boarded in flush plywood by main contractor to 1 board height (2.4m). Hoarding to be painted with anti-climb paint and colour TBC